

ALAIN C. GONTHIER, P.Eng. General Manager		APRIL MILLS, C.E.T. Project Manager	
Asset No.			
Asset Group			
Des.	J.M.J.	Chk'd.	AM
Dwn.	J.M.J.	Chk'd.	AM
Utility Circ. No.		Index No.	
Const. Inspector			
Scale: 1:250 0m 2.5 5 10			

NOTE: The location of utilities is approximate only, the exact location should be determined by consulting the municipal authorities and utility companies concerned. The contractor shall prove the location of utilities and shall be responsible for adequate protection from damage.


REVISIONS	No.	Description	By	Date (dd/mm/yy)
	1	ISSUED FOR TENDER	J.M.J.	28/09/17
	2	ISSUED FOR CONSTRUCTION	J.M.J.	13/10/17
	3			
	4			
	5			

- NOTES:**
- LOCATION OF PROPOSED SIGNS TO BE VERIFIED ON SITE BY THE CONTRACT ADMINISTRATOR.
  - ASPHALT ROADWAY REINSTATEMENT AS PER DETAIL SHEET.

**LEGEND:**

	ASPHALT SIDEWALK		SOD
	ASPHALT ROADWAY		CONCRETE SIDEWALK
	ASPHALT MILLING		SOIL MIXTURE (TRIPLE MIX)
	U-CHANNEL SIGN POST		PIPE HANDRAIL
	PROPERTY LINE		CATCHBASIN
	TWSI - AS PER CITY OF OTTAWA DETAIL SC7.3		

- PXO LINE PAINT:**
- EXISTING LINE PAINTING BETWEEN YIELD TO PEDESTRIAN LINES (SHARKS TEETH) TO BE REMOVED.

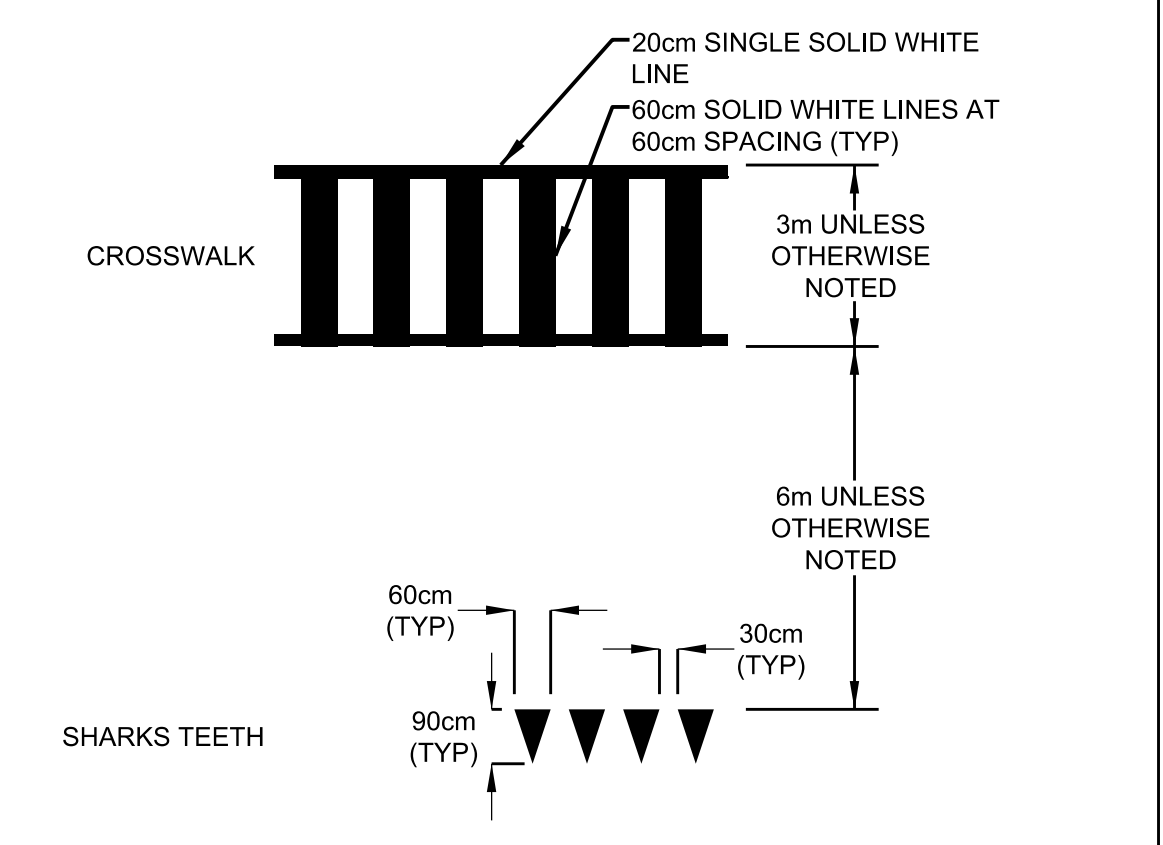


LOCATION	DIA. (mm)	TYPE	LENGTH (m)
CB-1	200	PVC SDR35	4.15e
CB-2	200	PVC SDR35	6.16e


\* PROPOSED CATCH BASIN LEAD TO CONNECT TO EXISTING LEAD

NO.	STATION (m)	OFFSET (m)	FRAME / COVER	STRUCTURE	ELEVATION		ICD
					T/GRATE	LOW/INV.	
CB-1	1+042.78	*3.68	S22 / S23	OPSD 705.010	EXISTING	EXISTING	XX / S
CB-2	1+034.20	*5.76	S22 / S23	OPSD 705.010	EXISTING	EXISTING	XX / S


\* OFFSETS ARE FROM CONTROL LINE TO FACE OF CURB

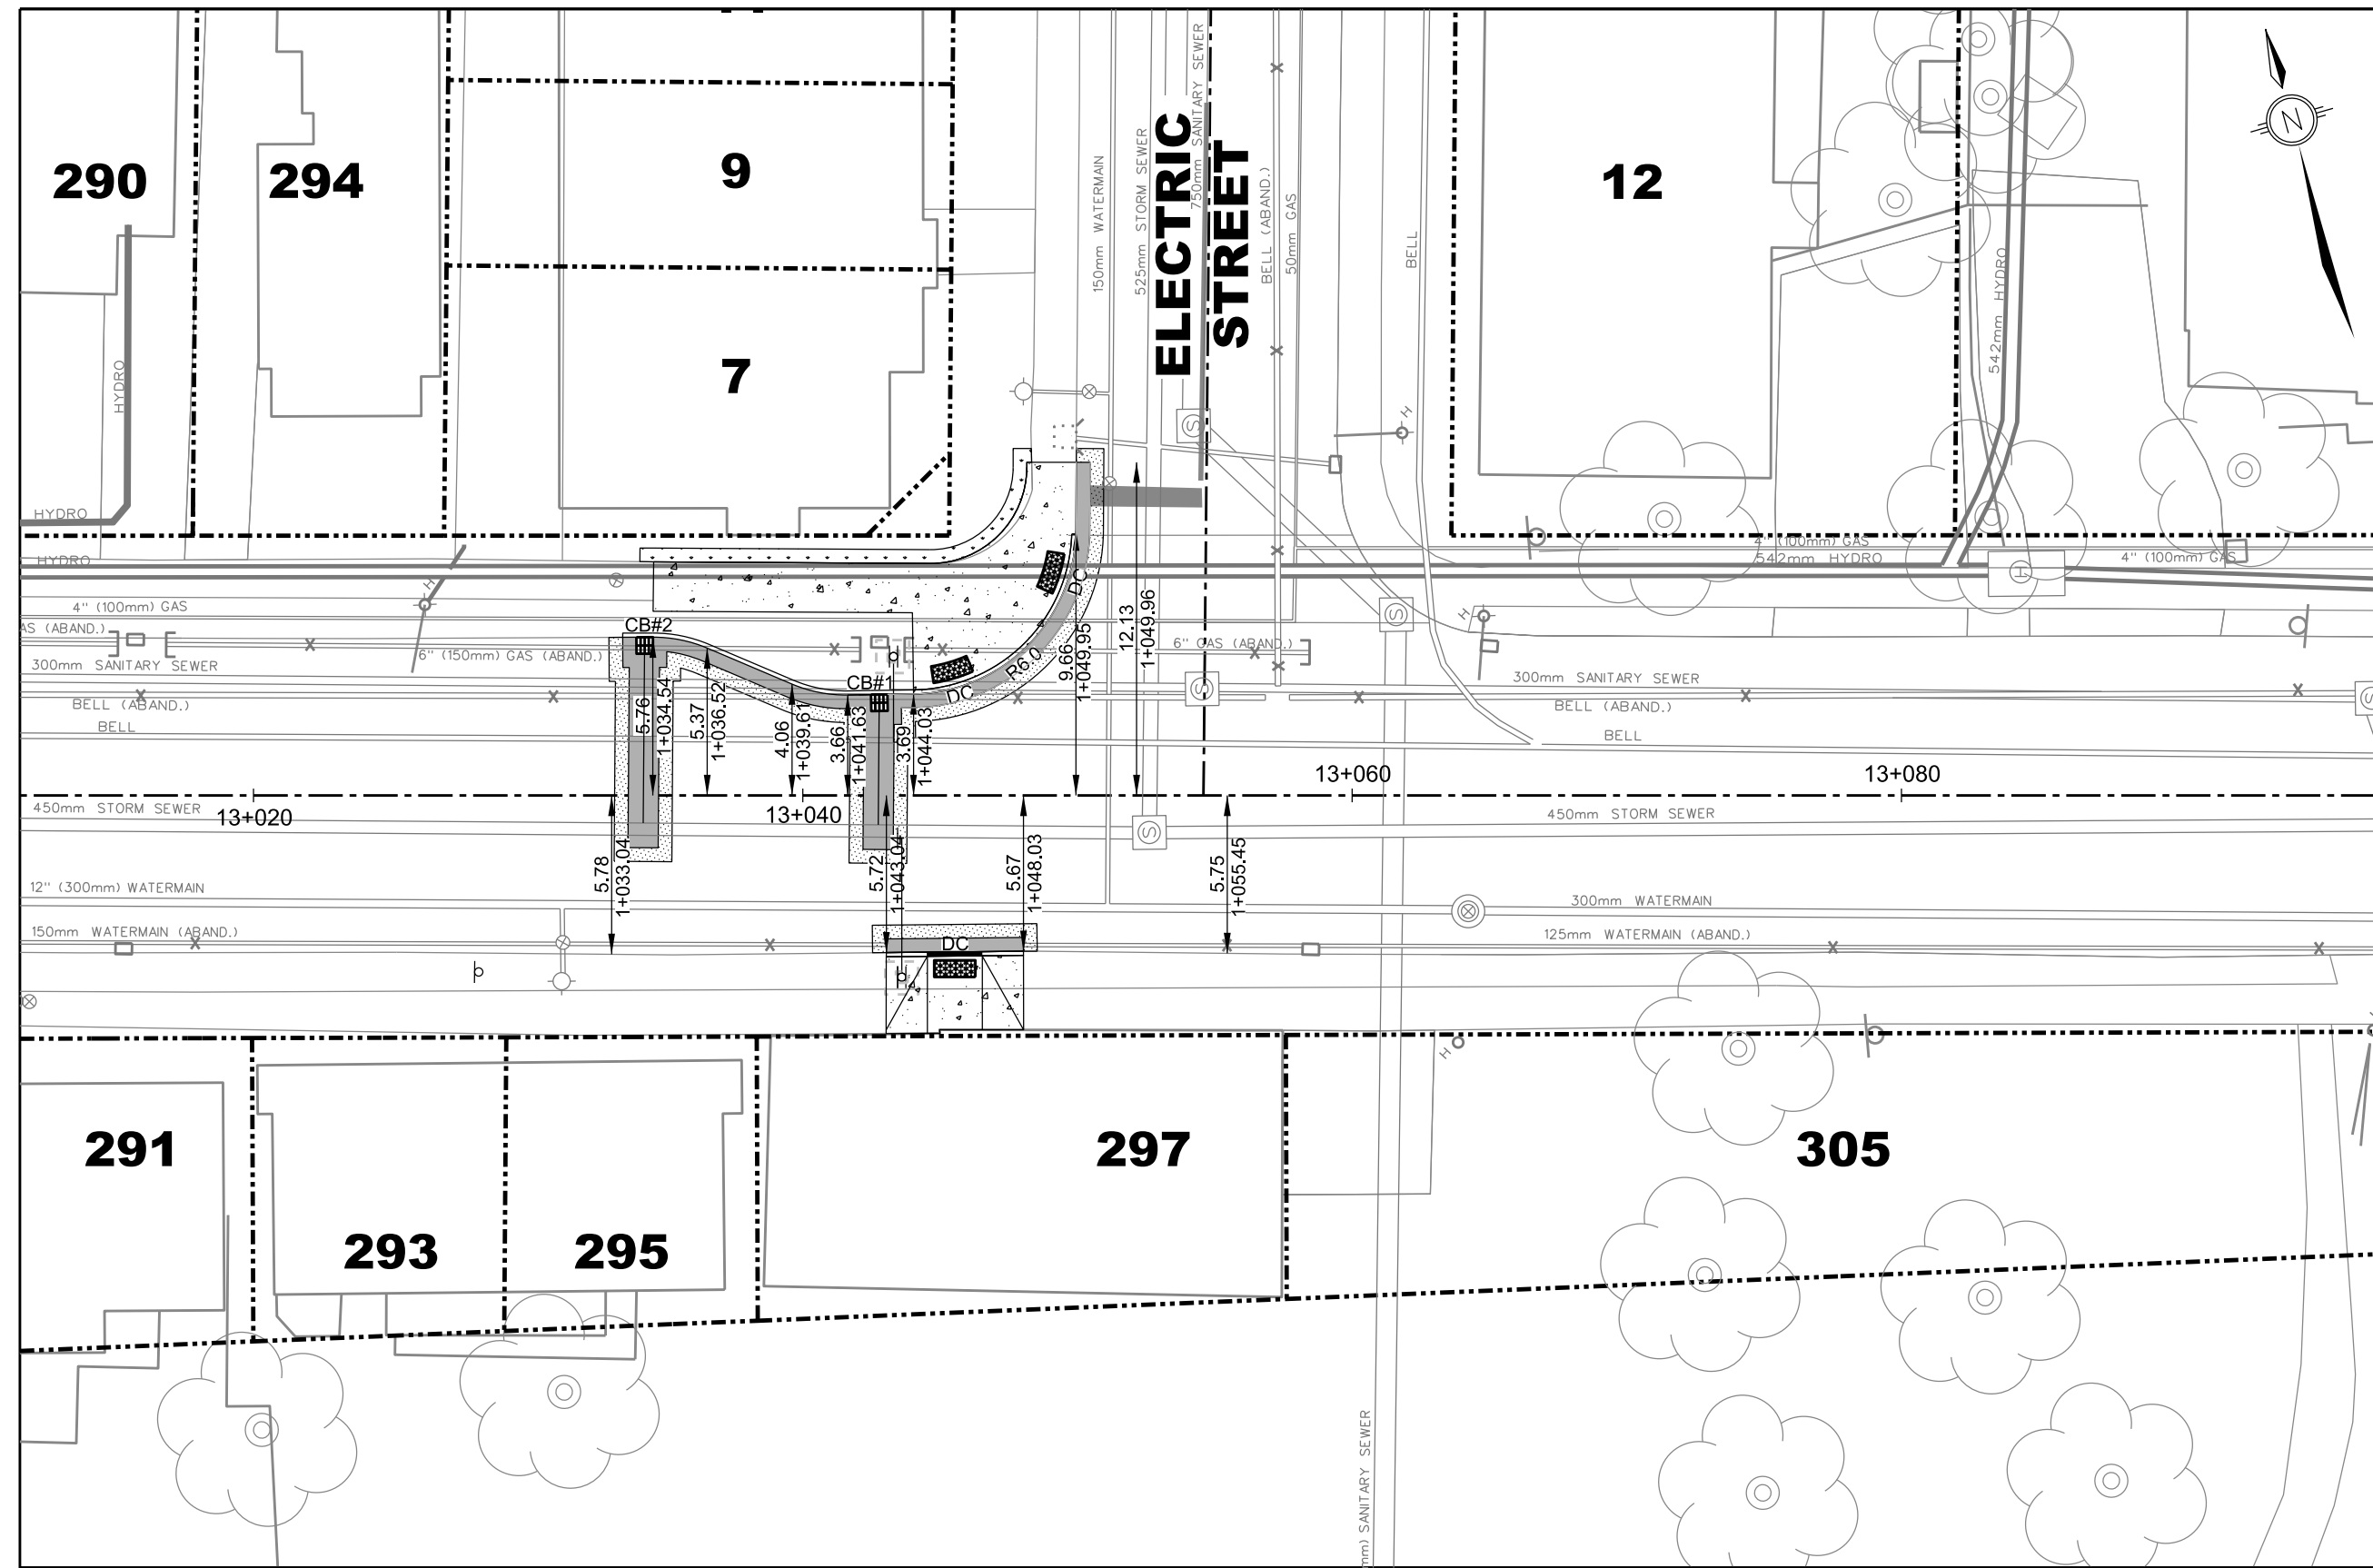


**CRICHTON @ ELECTRIC - TYPE B CROSSING - GENERAL GEOMETRY & LAYOUT**

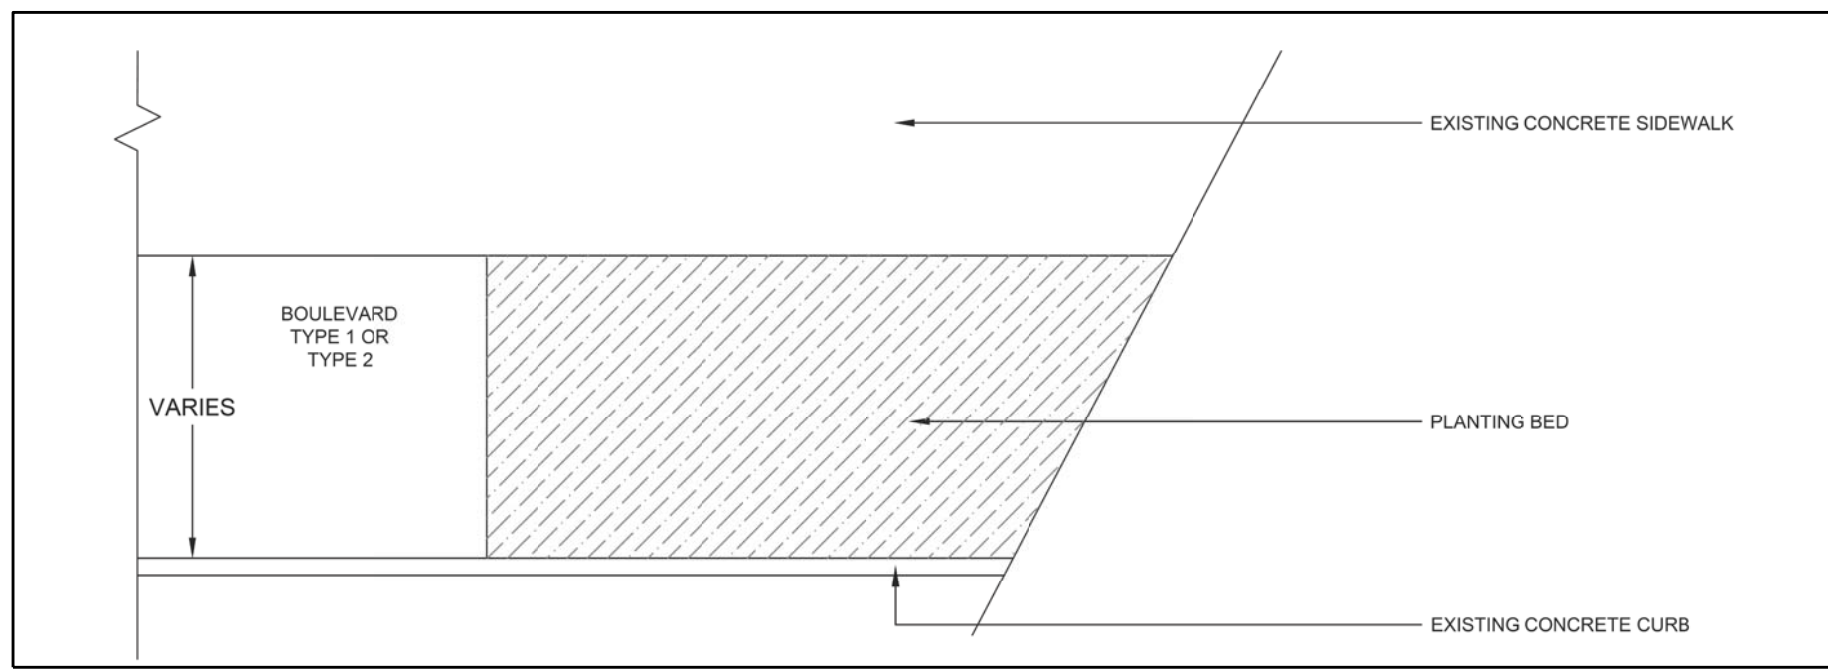

**DETAIL 1 - BOULEVARD TYPE 3 - PLANTING BED**  
N.T.S.

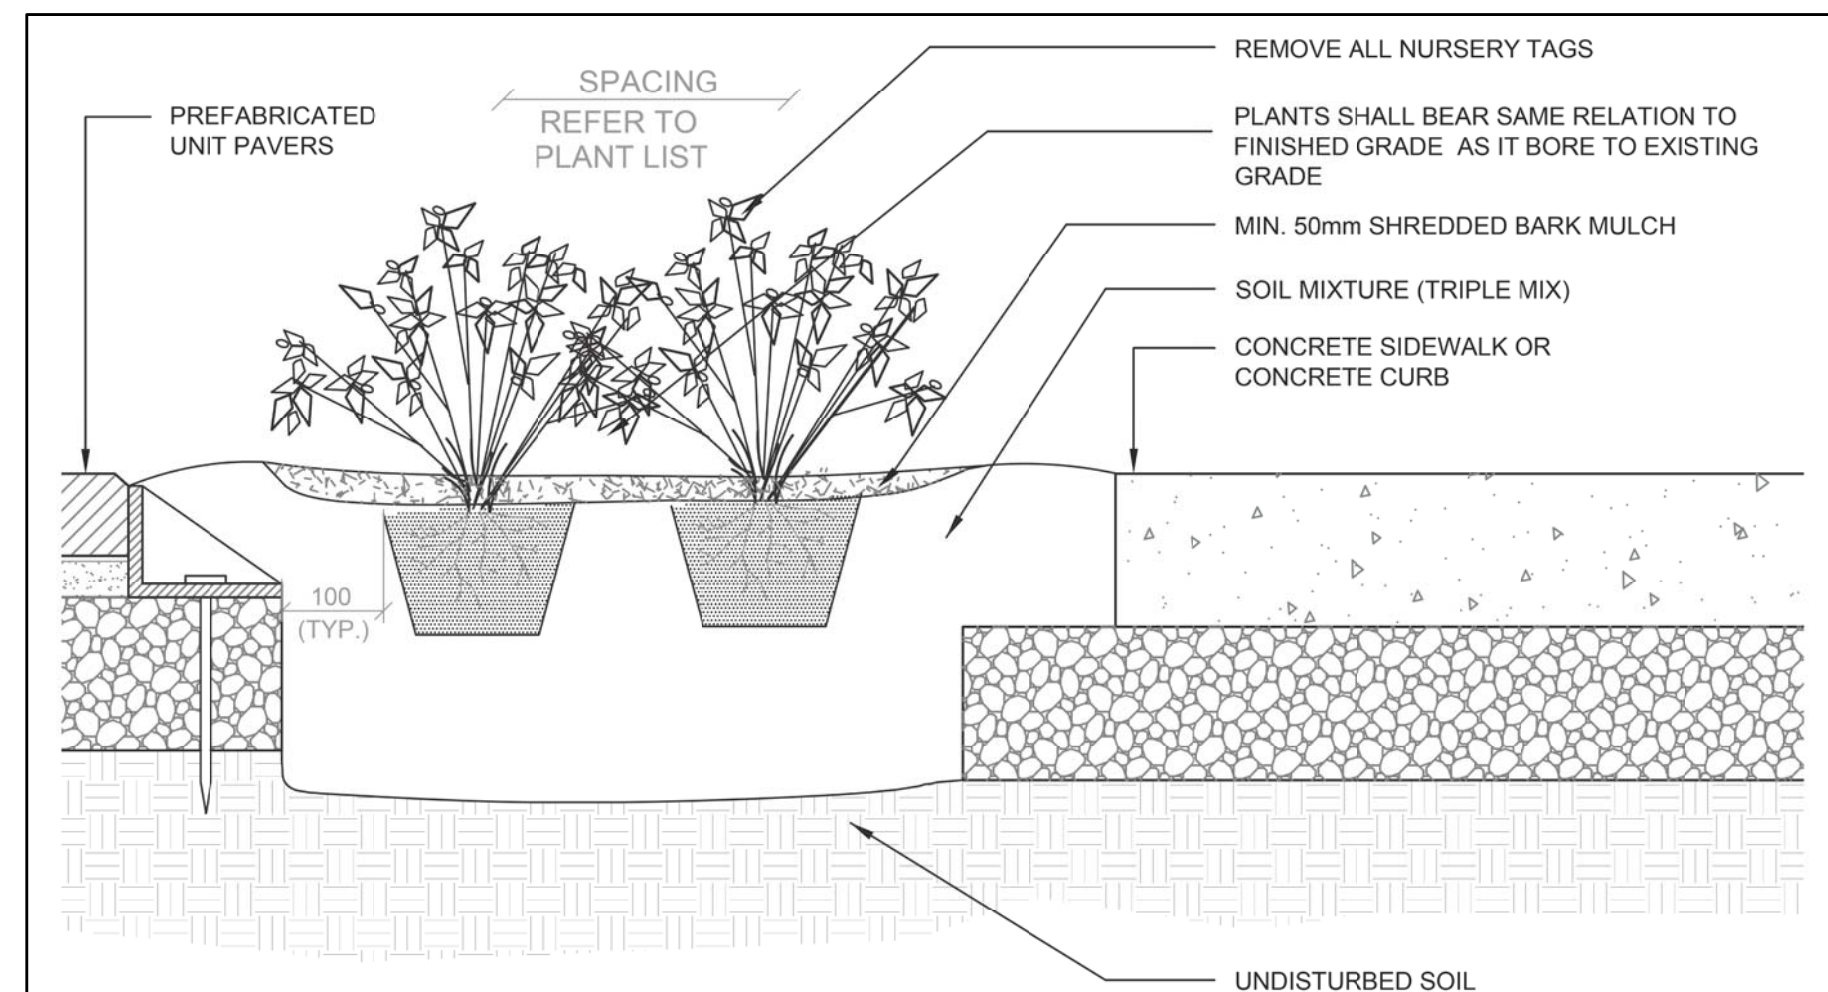

**DETAIL 2 - PERENNIAL PLANTING BED**  
N.T.S.

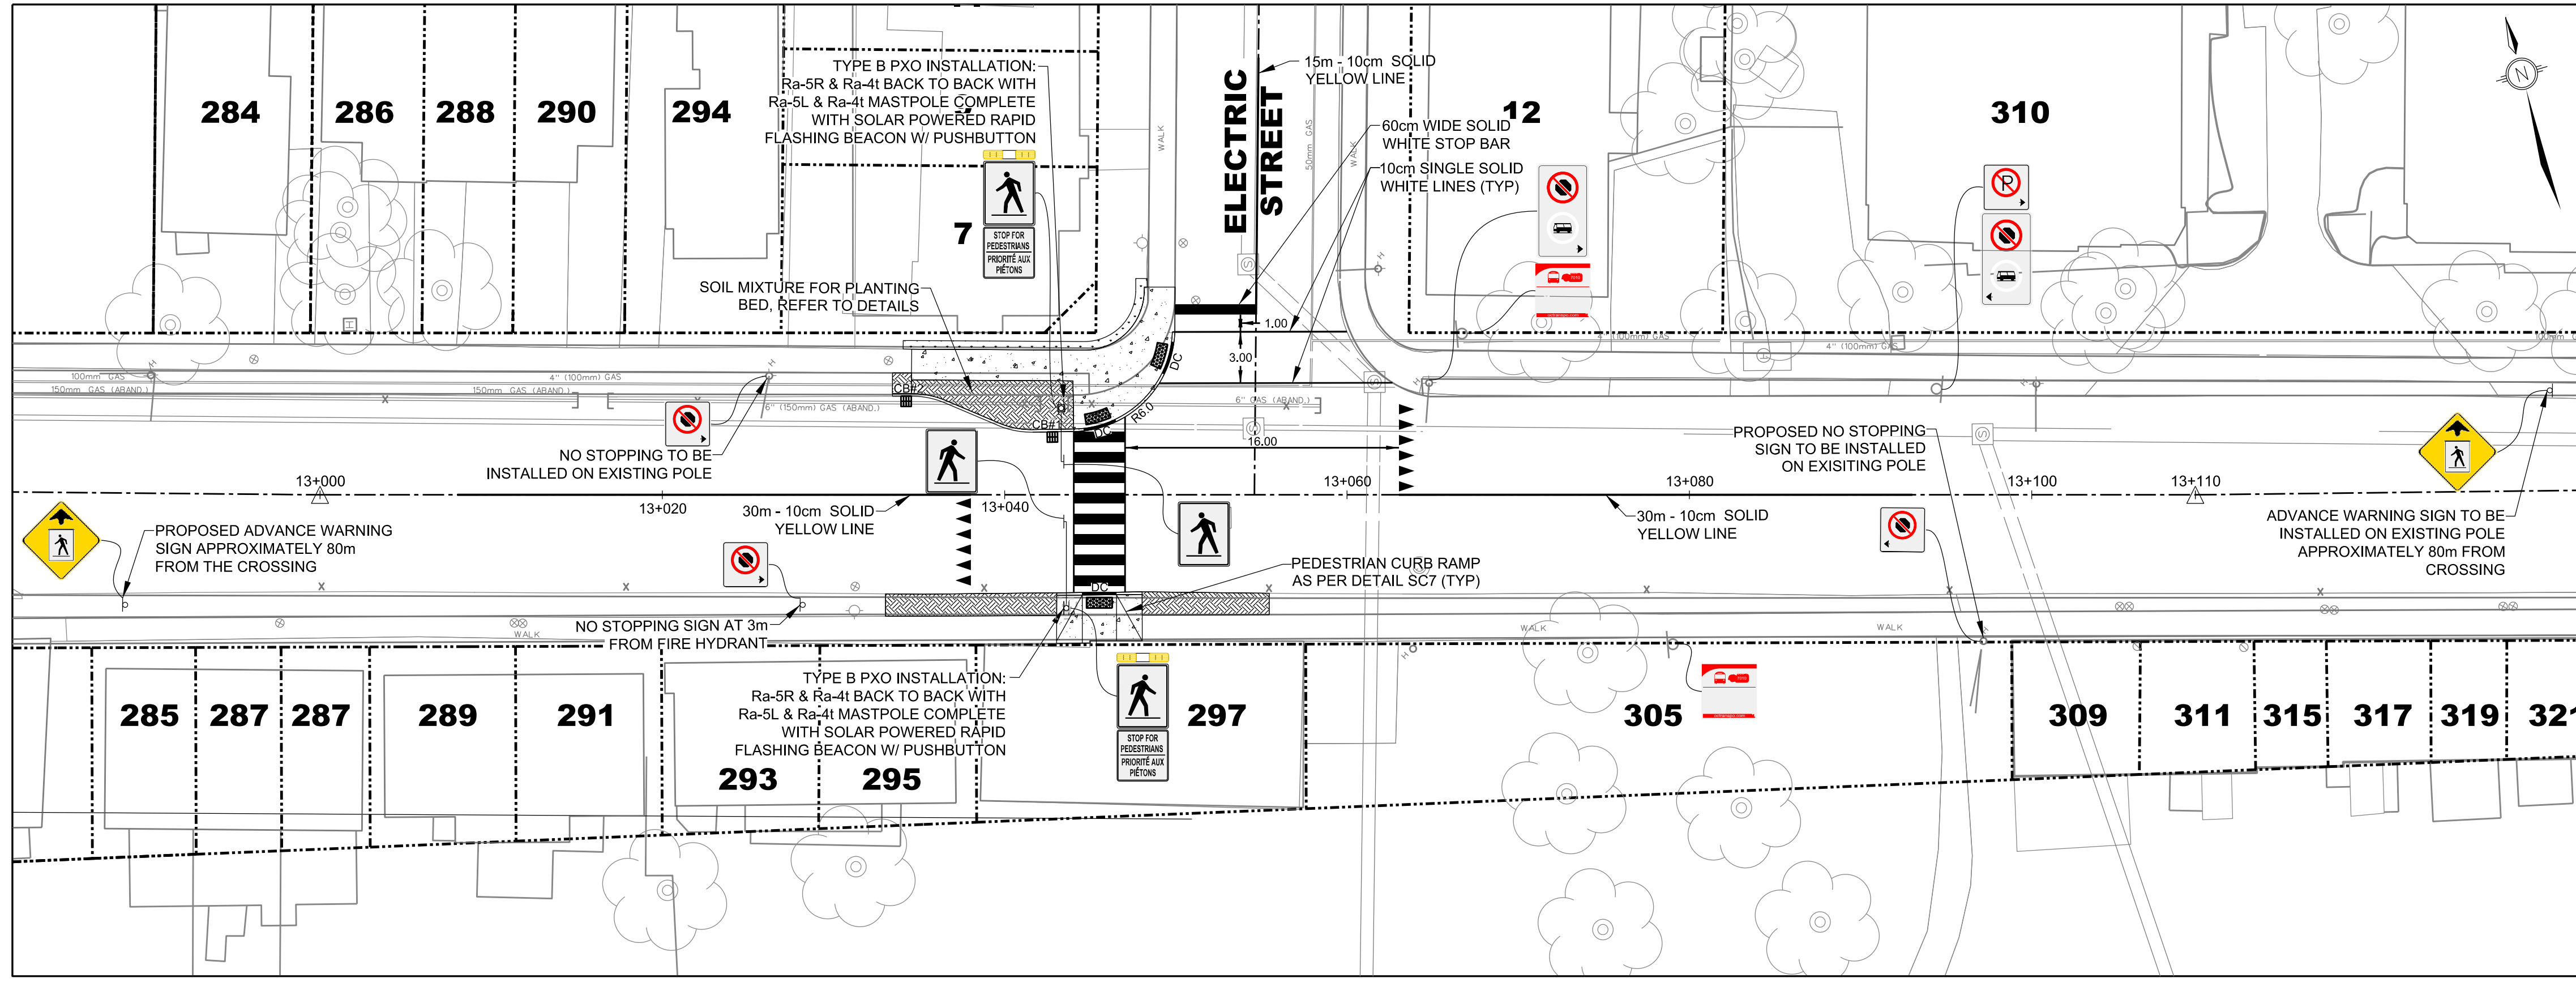

**CRICHTON @ ELECTRIC - TYPE B CROSSING - PAVEMENT MARKINGS & SIGNAGE**